


# SE0340212 Bälsalvret

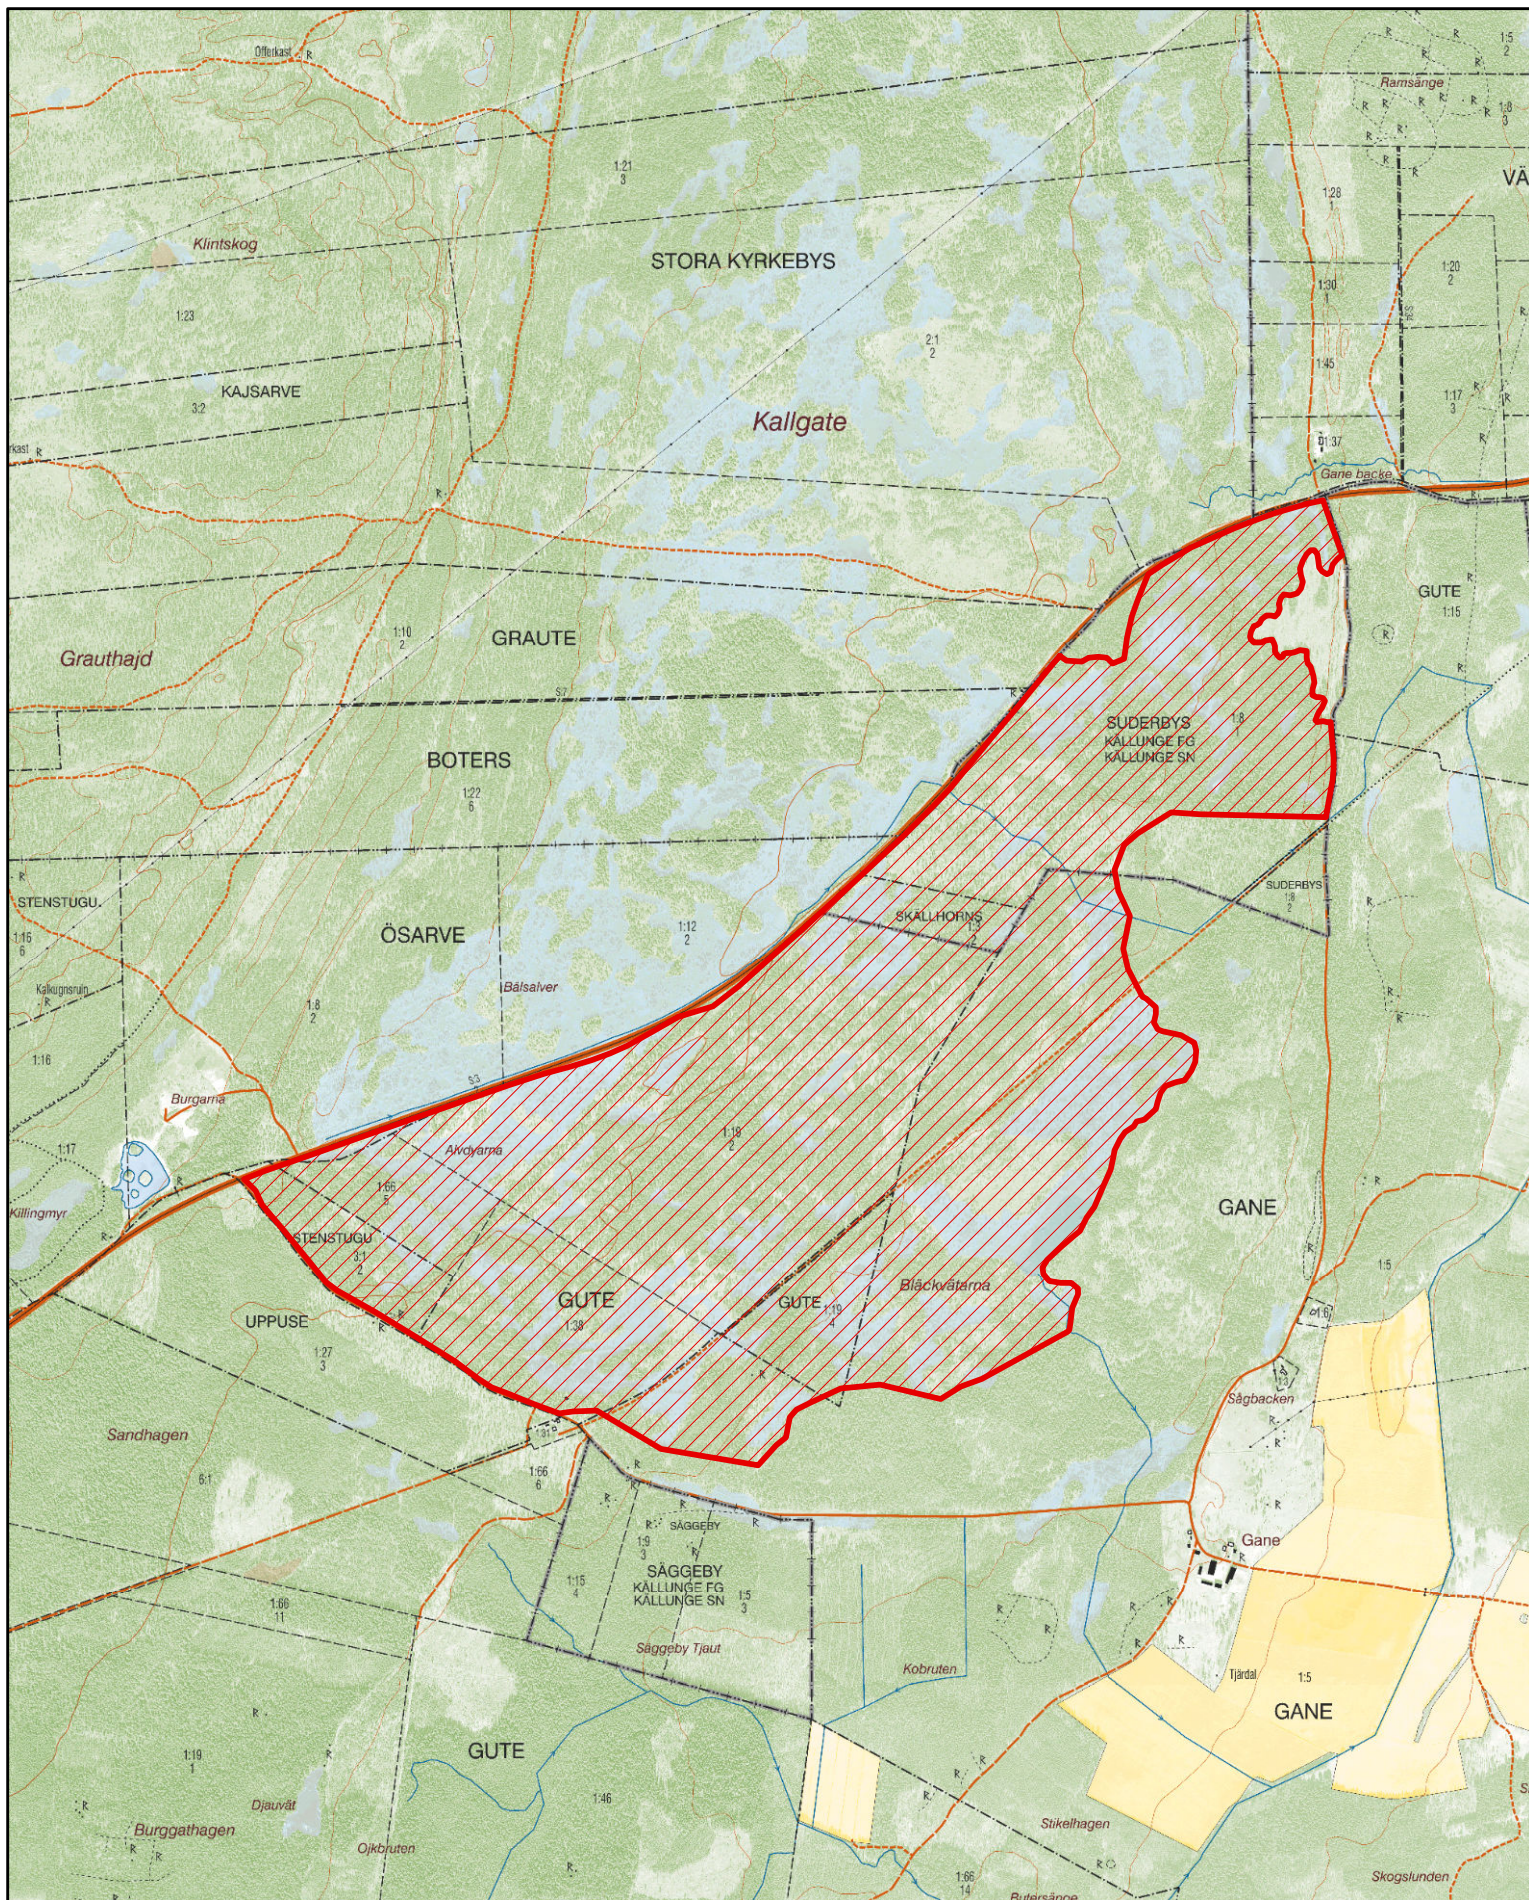

1:20 000

0 250 500 1 000 meter